


Arlene & Lovella Sutbeck
561 Fox River Dr
Bloomfield Hill

Creative Homes

& DEVELOPMENT CO.

2553 - LV AREA

11.50
13.00

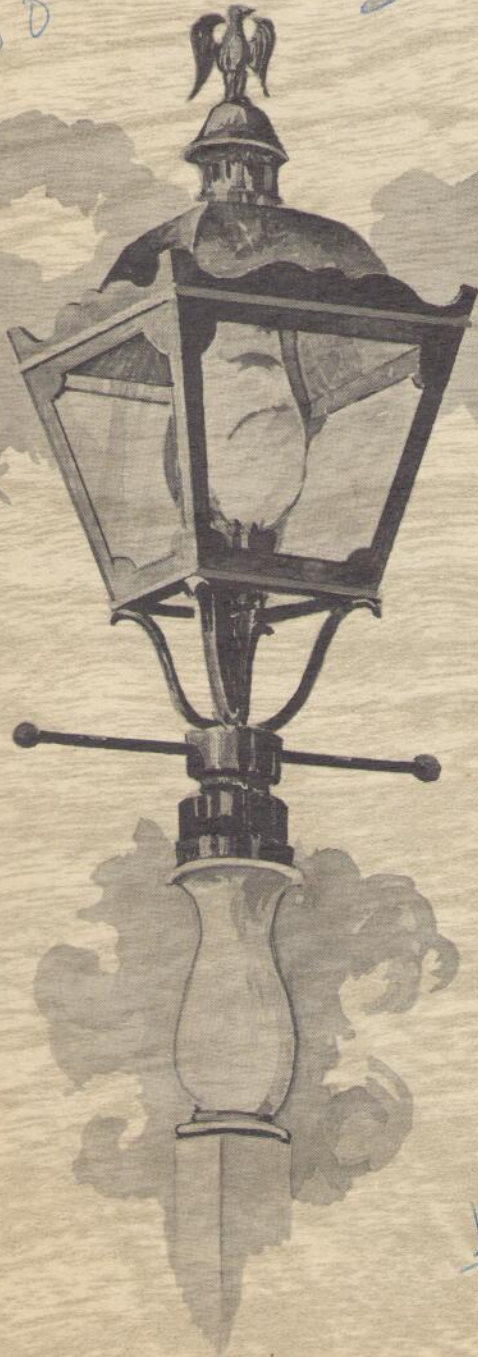

38,650.00
860.00

\$44,700.00
20% Down - 5 1/4


44,700
450

\$45,150


\$450.00

Telephone 349-1563


Shadbrook Colonial Series

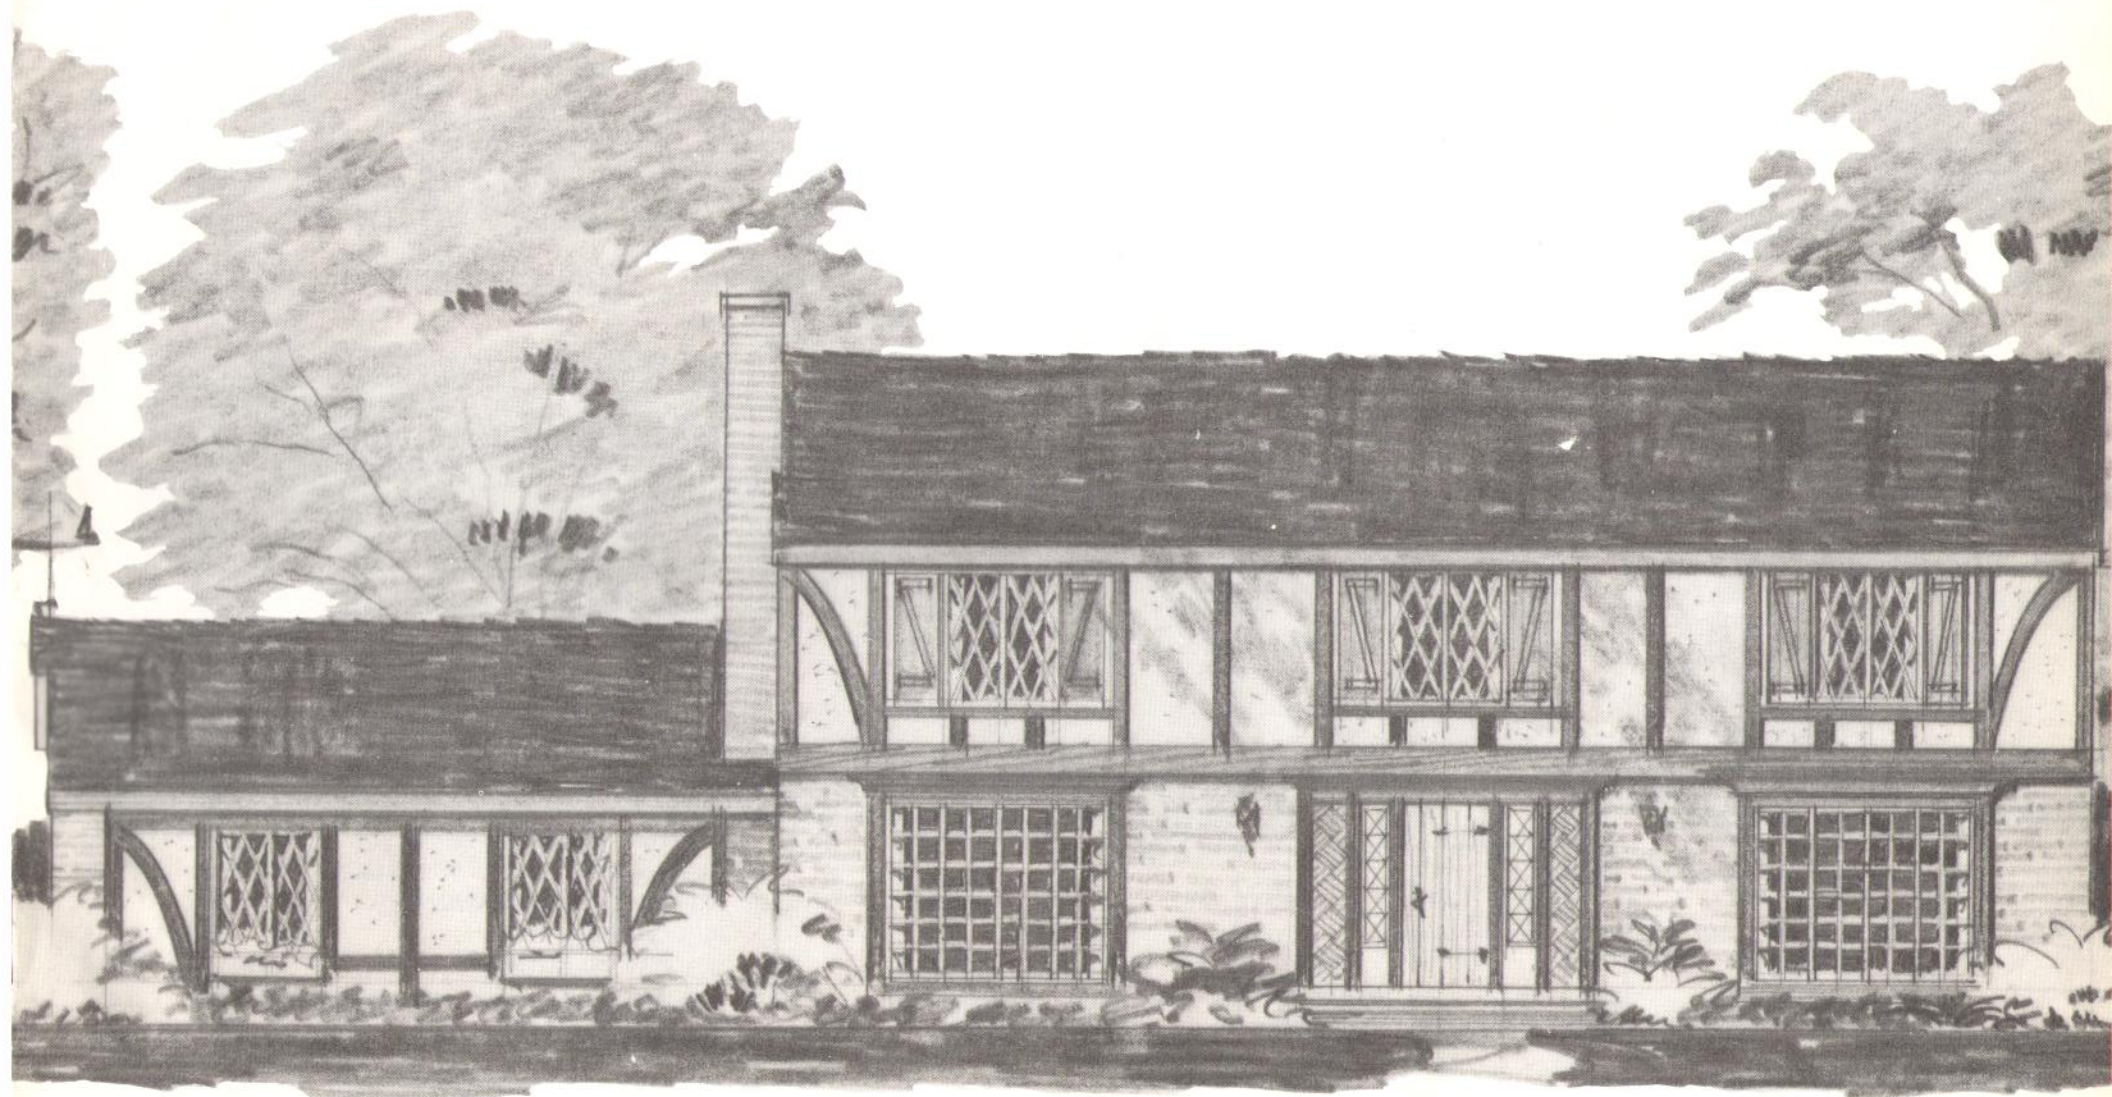


by Creative Homes

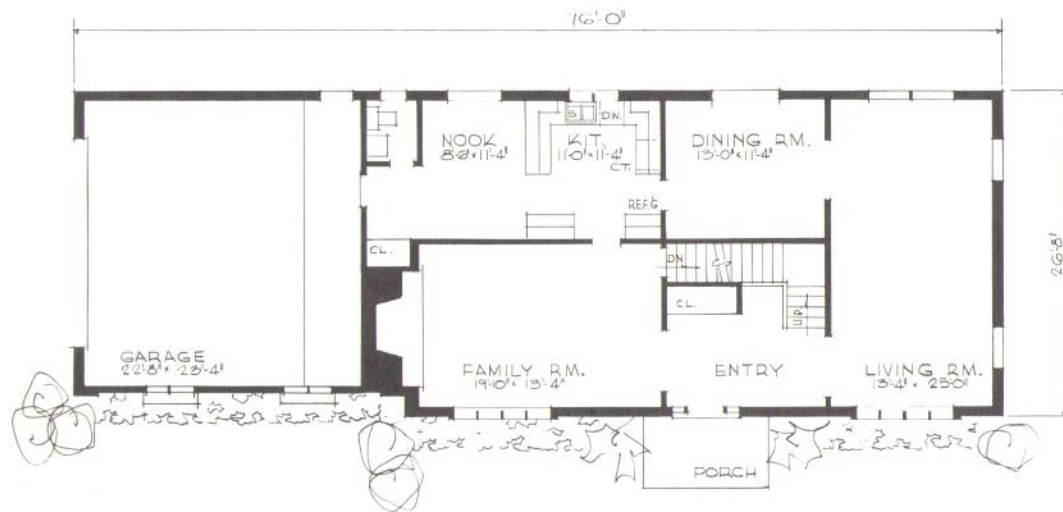

FIRST FLOOR PLAN
1394 SQ. FT.

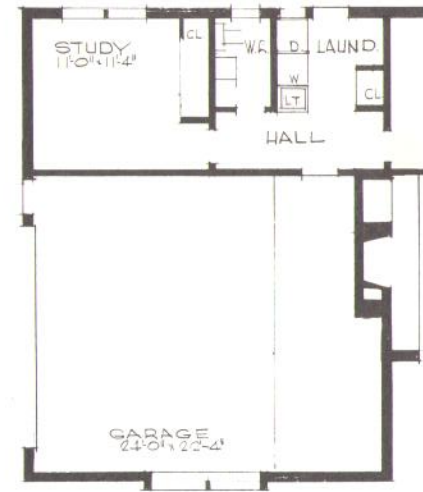

• ALTERNATE PLAN •

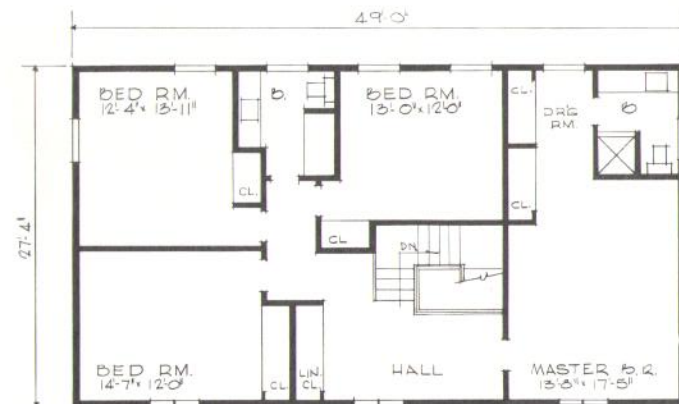


SECOND FLOOR PLAN
1339 SQ. FT.

FEATURES

AUTHENTIC BEAMED CEILINGS
HOT POINT OVEN, RANGE AND DISHWASHER DISPOSAL
BRUCE FIRESIDE FLOORING
FORMICA COUNTER TOPS
EARLY AMERICAN FIREPLACE
NUTONE HOOD AND VENT FAN
AUTOMATIC HUMIDIFIER
BRONZE MEDALLION WIRING
FULLY INSULATED
CERAMIC TILE BATHS
VINYL ASBESTOS KITCHEN FLOOR
PRE-WIRED FOR TELEPHONES
FULL BASEMENTS
2½ CAR GARAGE
AMERICAN STANDARD PLUMBING
FORCED AIR HEAT

MODEL PHONE 349-1563
OFFICE PHONE 476-5130

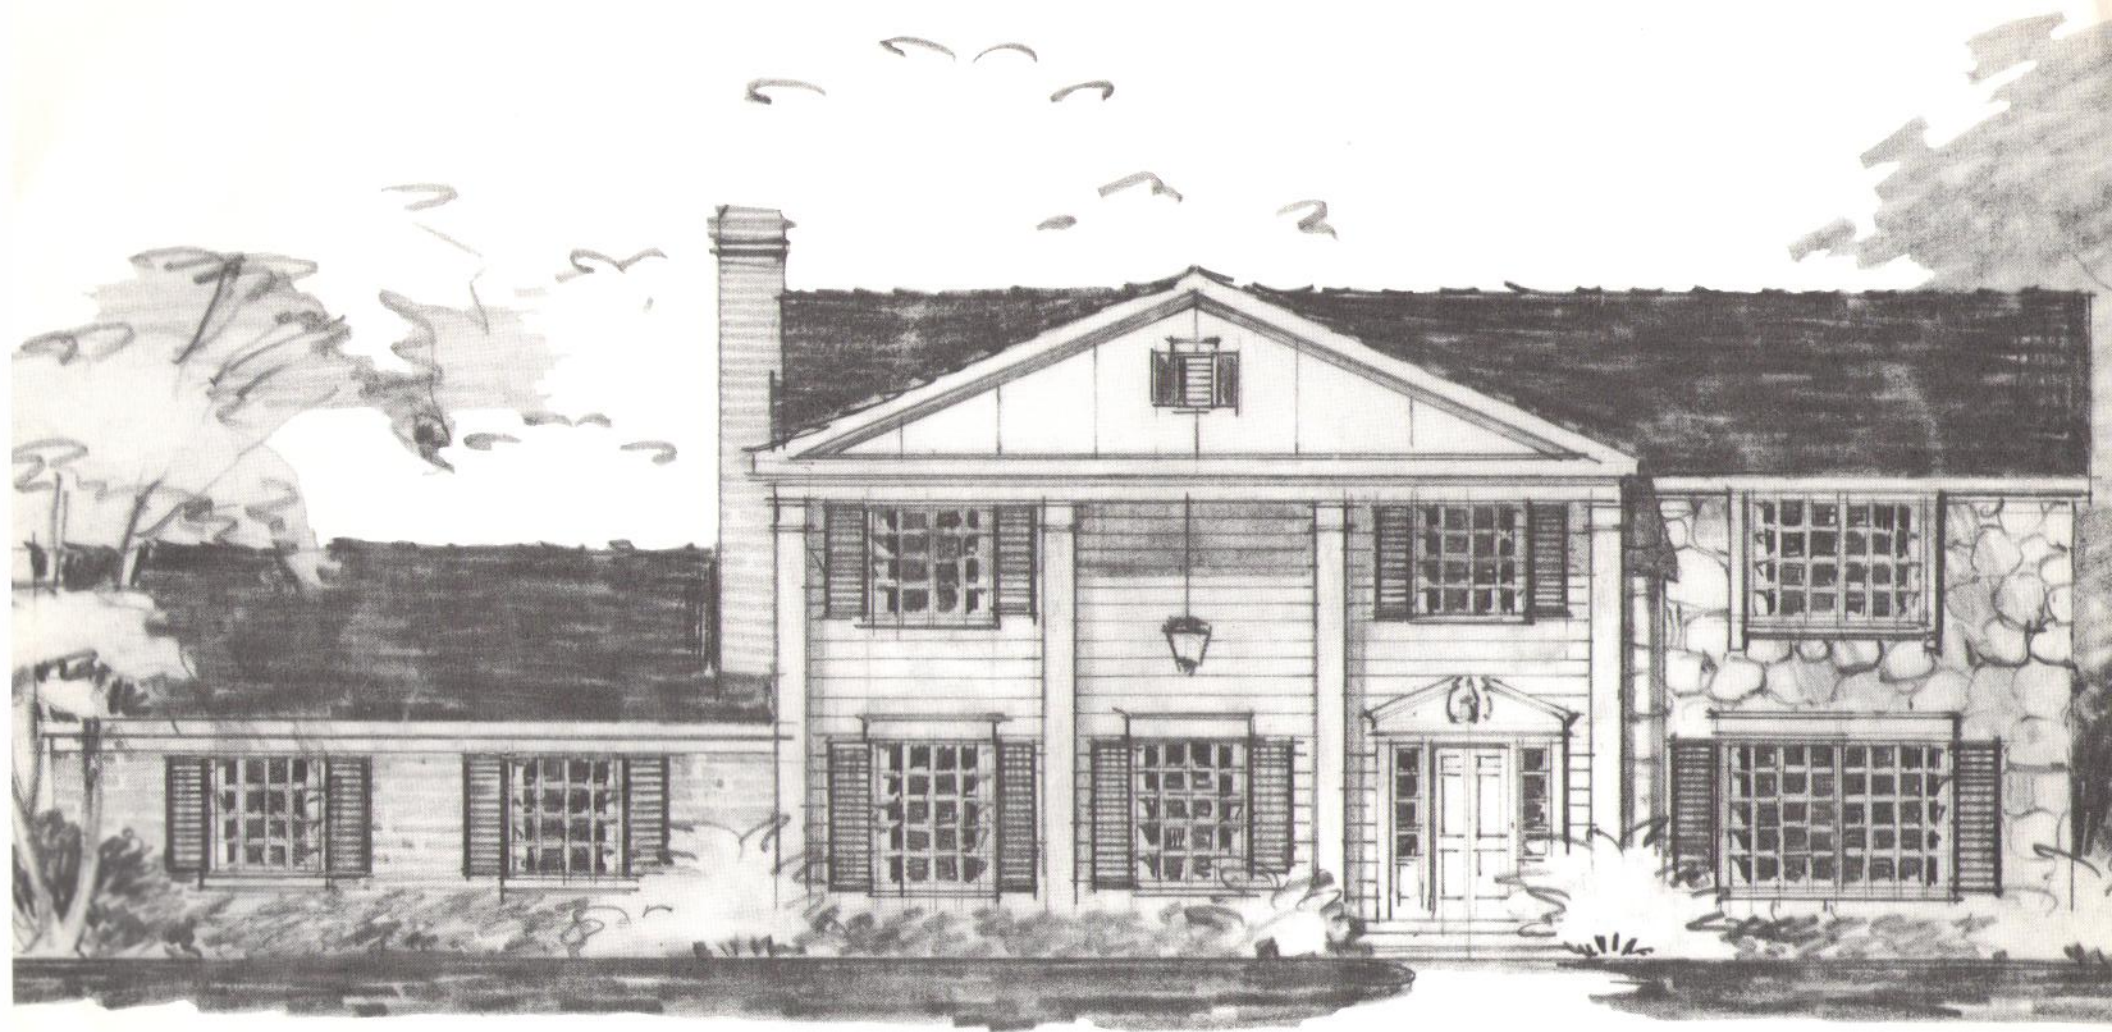

the Richmond




the Sheffield




the Chateaux



the Oxford

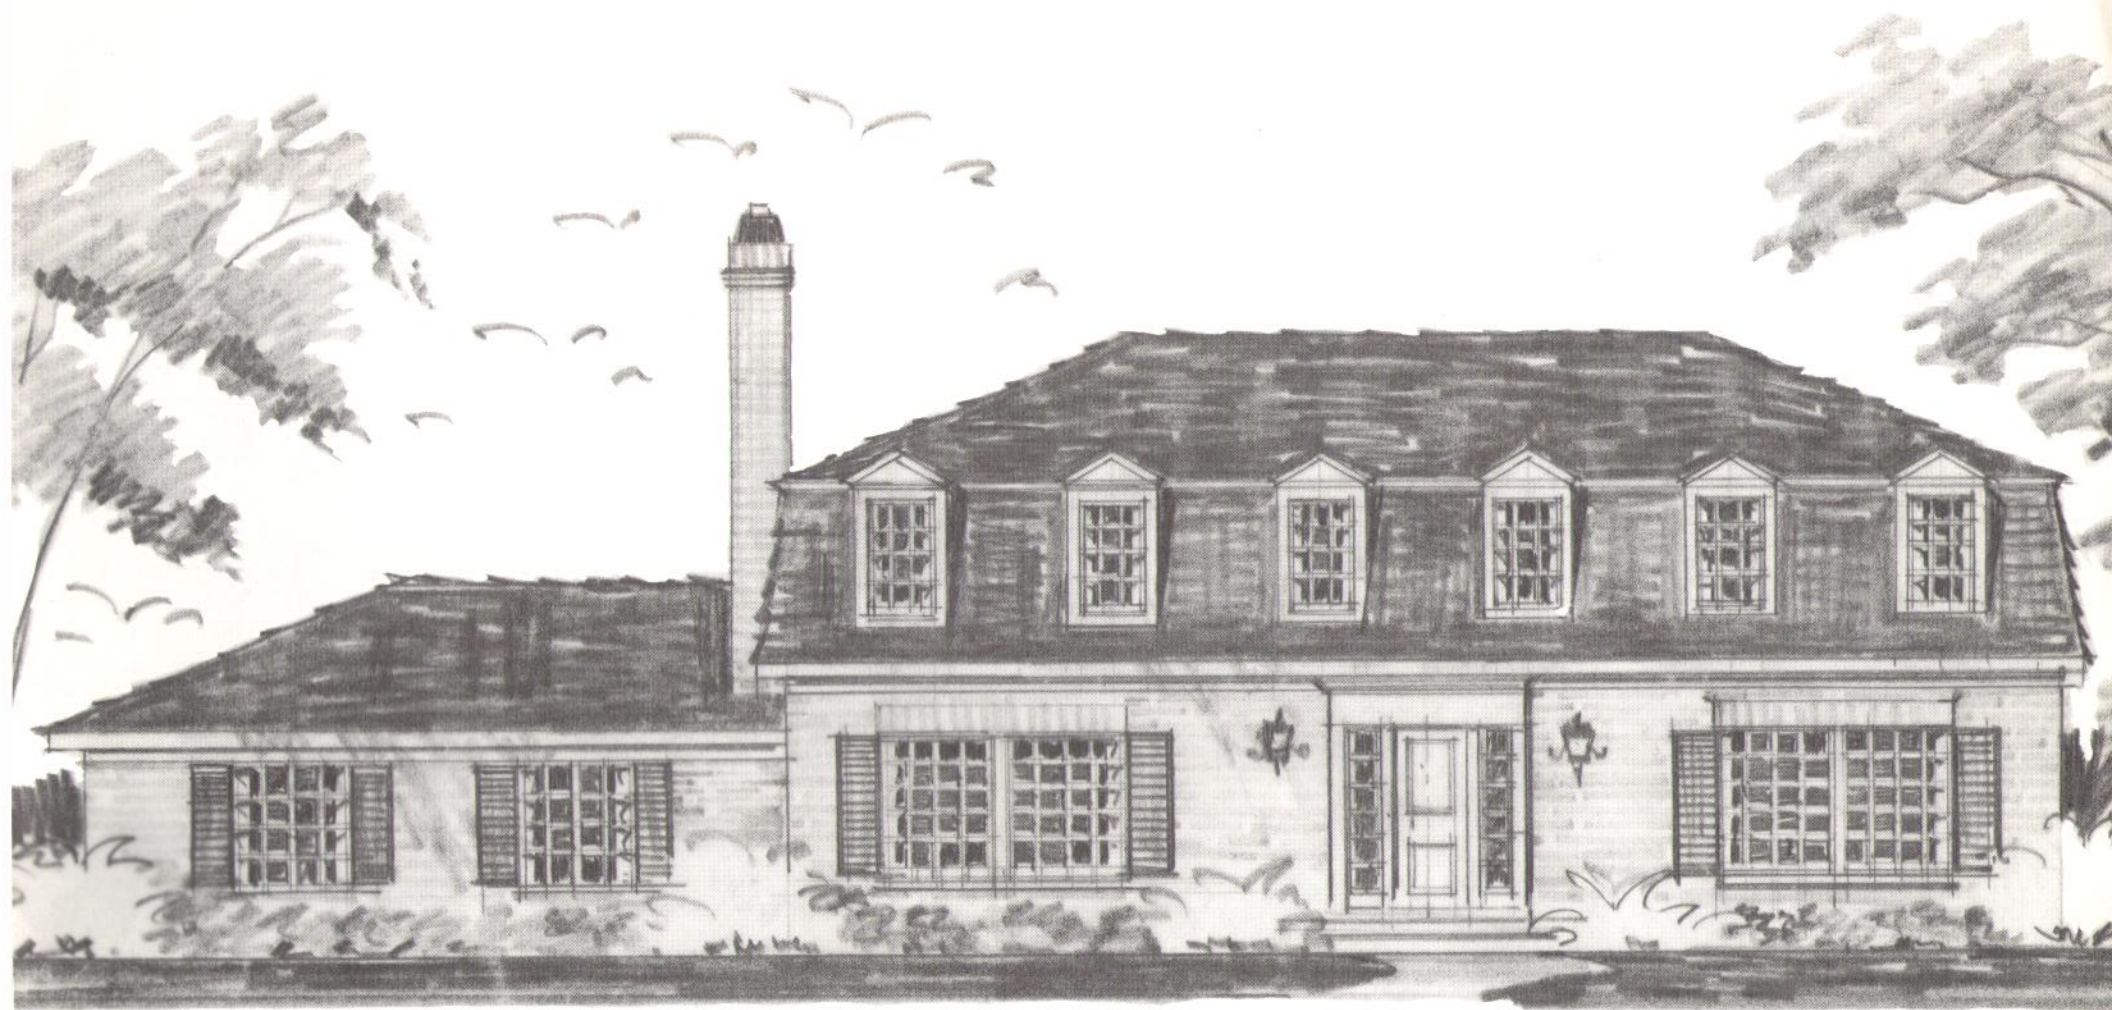



the Amsterdam

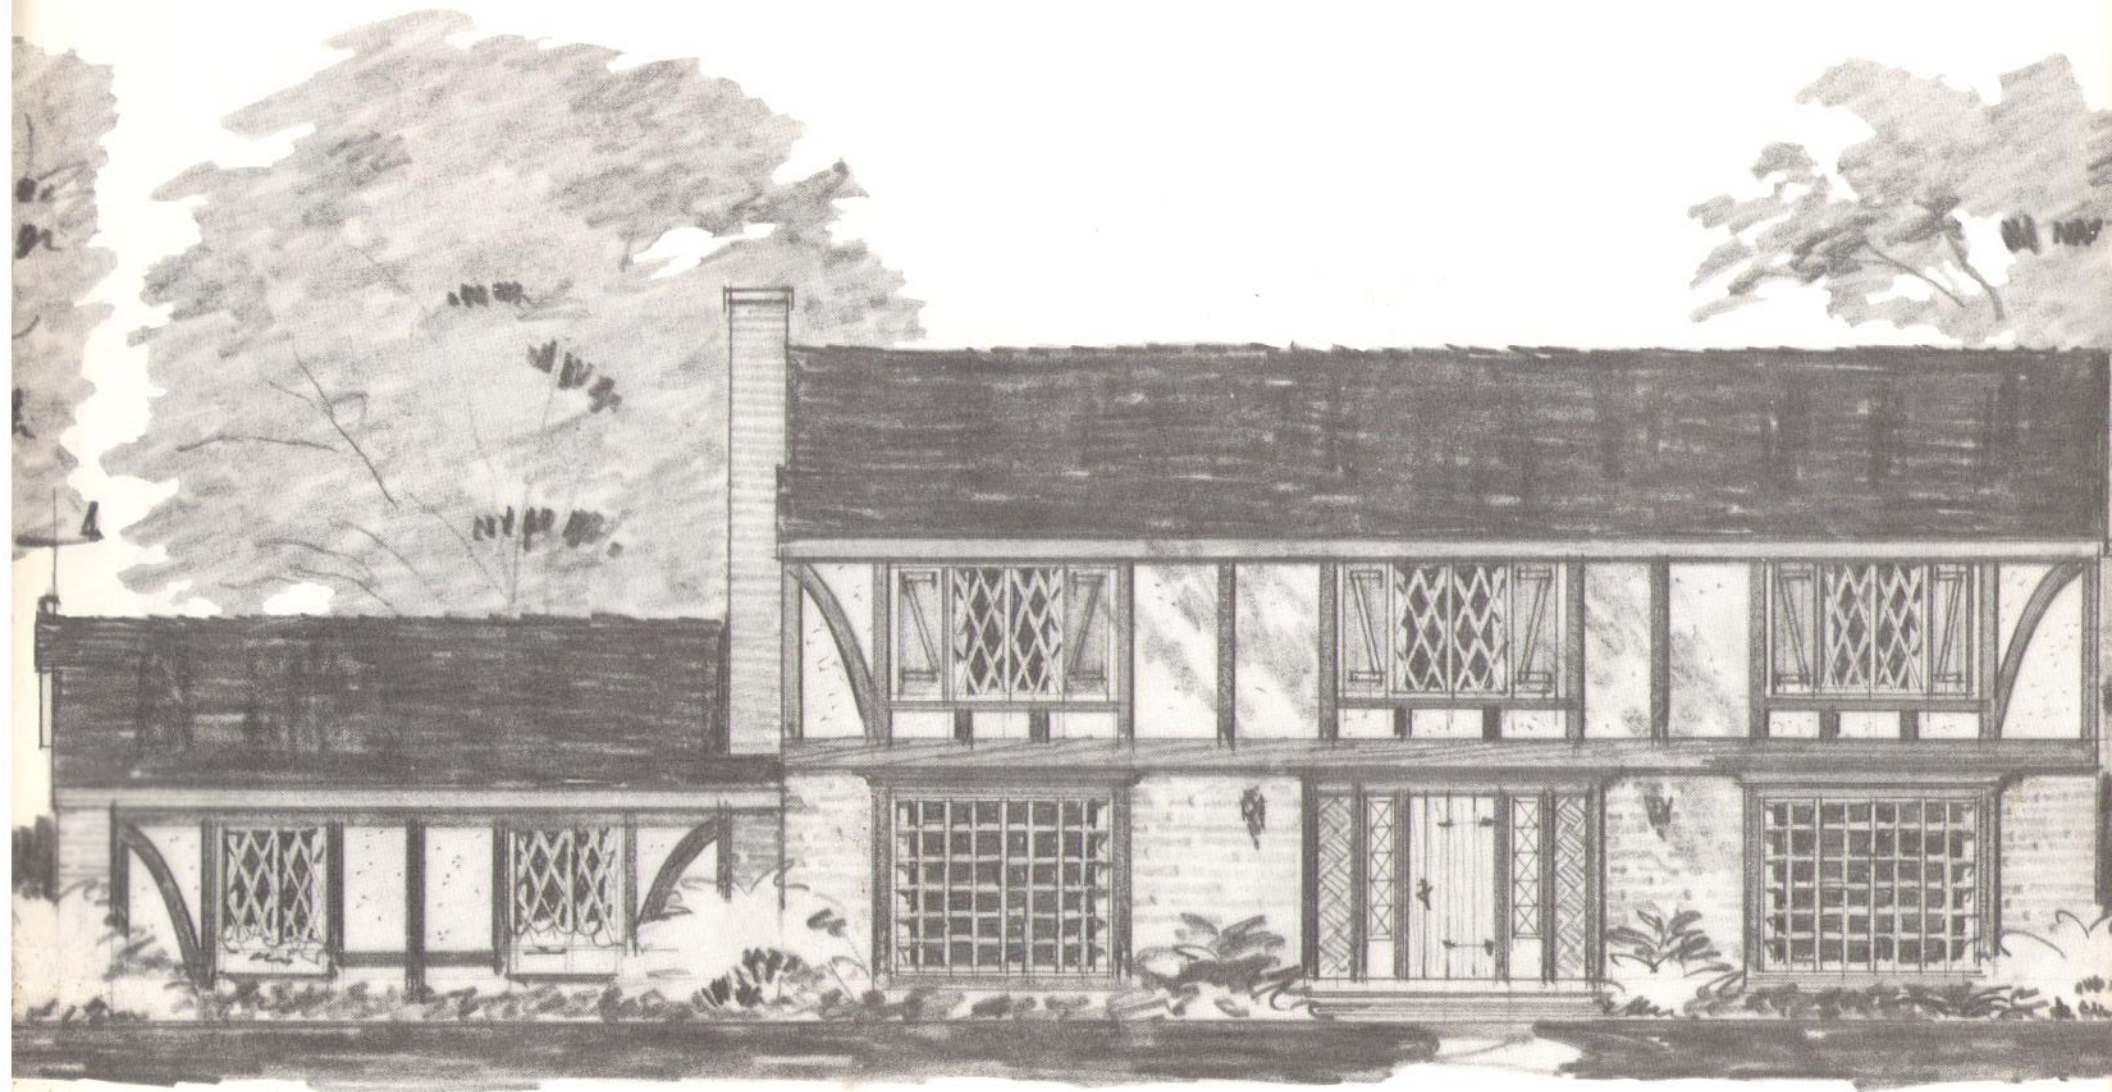

the Tudor

THE NEW ENGLANDER

built by
John N. Northup

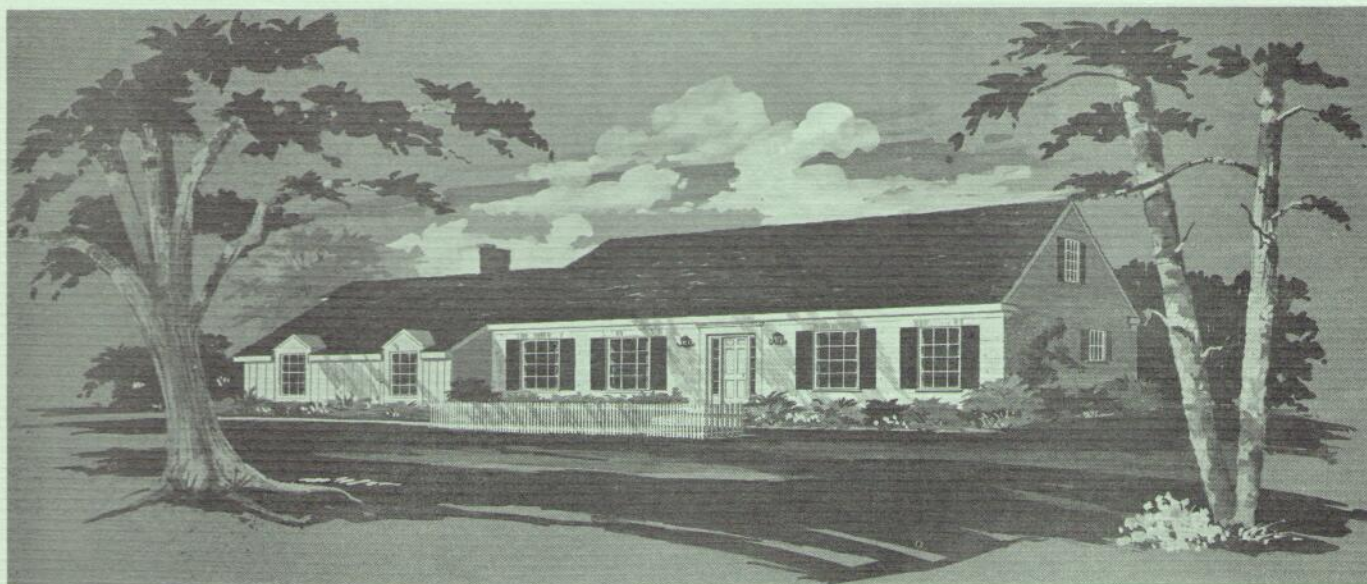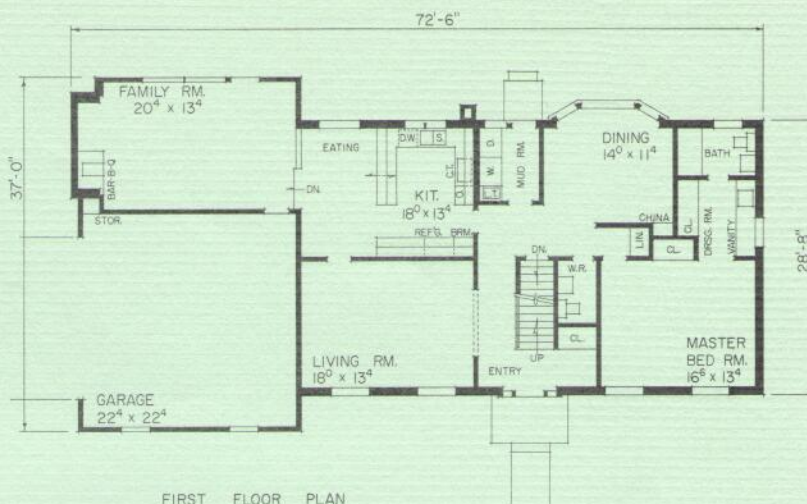

- True New England Styling
- 2½ Baths
- Built-in Oven Range, Disposal
- Picket Fence
- Utility Room on 1st Floor
- Basement
- 4 Bedrooms, Master Bedroom on 1st Level
- Colonial Fireplace with Built-in Bar-B-Q
- 2,690 Sq. Ft. of Living Area
- Separate Dining Room
- Slate Entry
- 2½-Car Garage
- Spacious Storage Areas
- Other Elevations

John N. Northup Co.

349-1563 + NORTHVILLE + 349-2499




FRONT ELEV. D.


ELEV. - A-

MODEL FOR
CREATIVE HOMES

FIRST FLOOR 1602
SECOND FLOOR 1267 SQ. FT.
TOTAL 2869 SQ. FT.

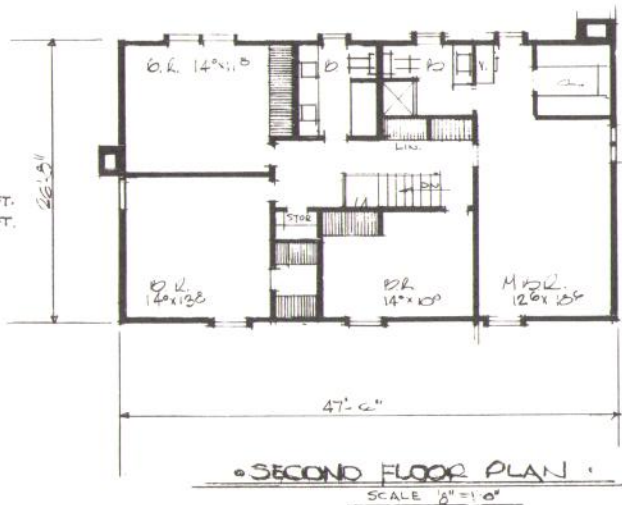

• SECOND FLOOR PLAN •
SCALE 1/8" = 1'-0"

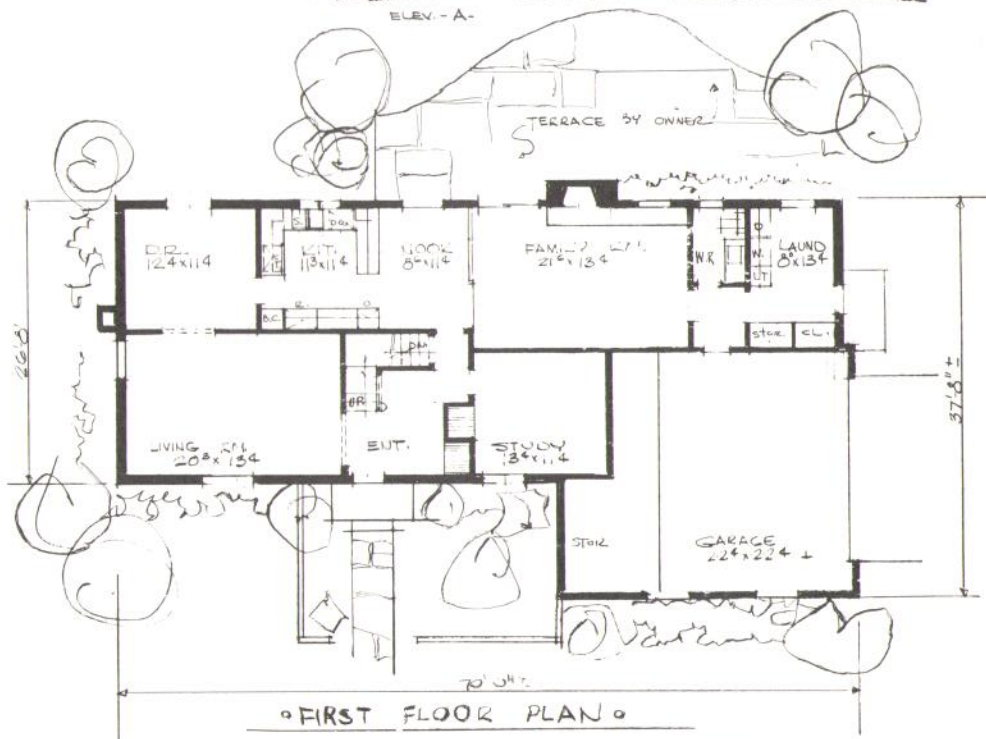

• FIRST FLOOR PLAN •

#145
44150



FRONT ELEV. D.

ELEV. - A.


MODEL FOR
CREATIVE HOMES

FIRST FLOOR 1602
SECOND FLOOR 1267 SQ. FT.
TOTAL 2869 SQ. FT.



SECOND FLOOR PLAN

SCALE 1/8" = 1'-0"

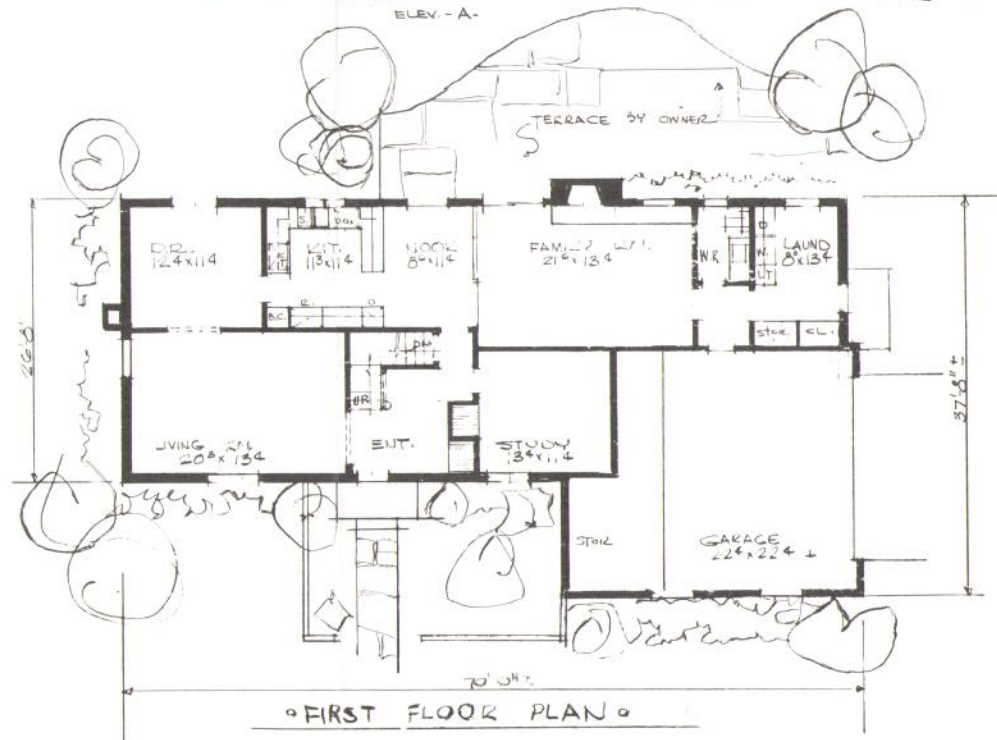

FIRST FLOOR PLAN




FRONT ELEV. D.

ELEV. - A.

MODEL FOR CREATIVE HOMES

FIRST FLOOR 1602
SECOND FLOOR 1267 SQ. FT.
TOTAL 2869 SQ. FT.

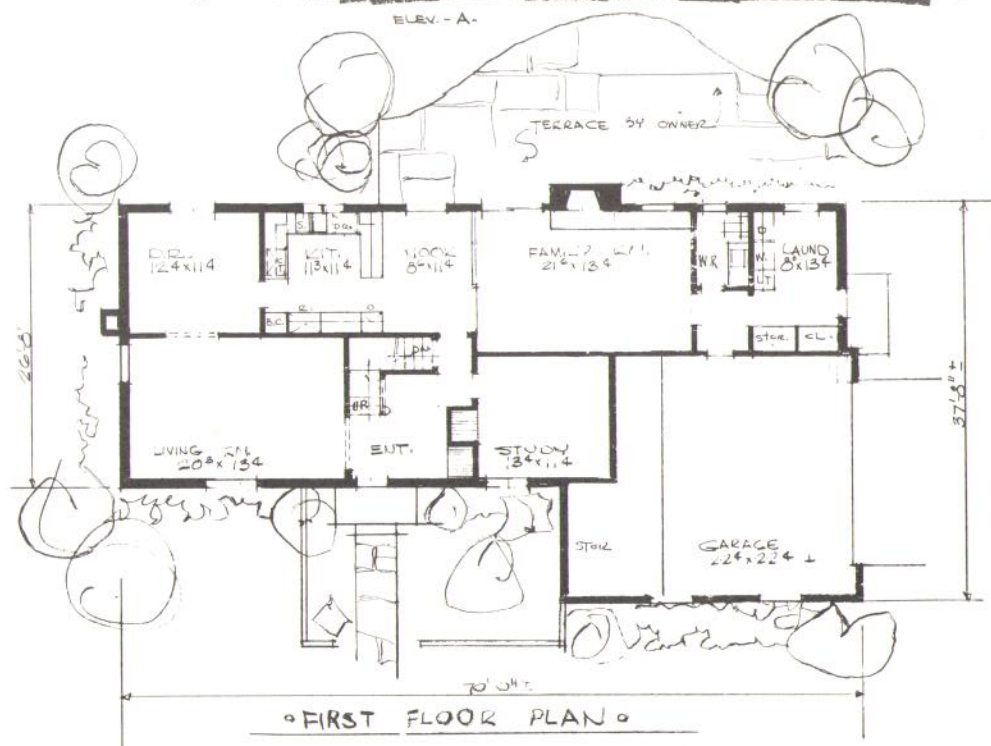



ELEVATION • B •

COLONIAL SERIES #2
CREATIVE HOMES & DEVELOPMENT CO.

ELEVATION • C •





ELEVATION • D •

ELEVATION • E •

THE CAMBRIDGE

built by
John N. Northup

FIRST FLOOR PLAN

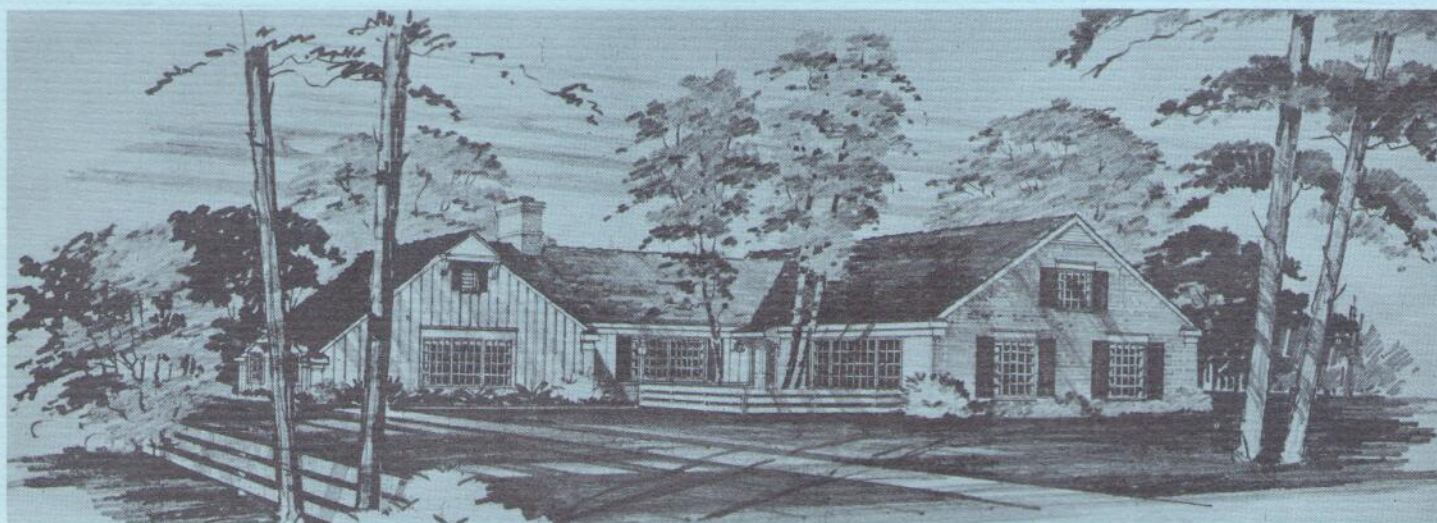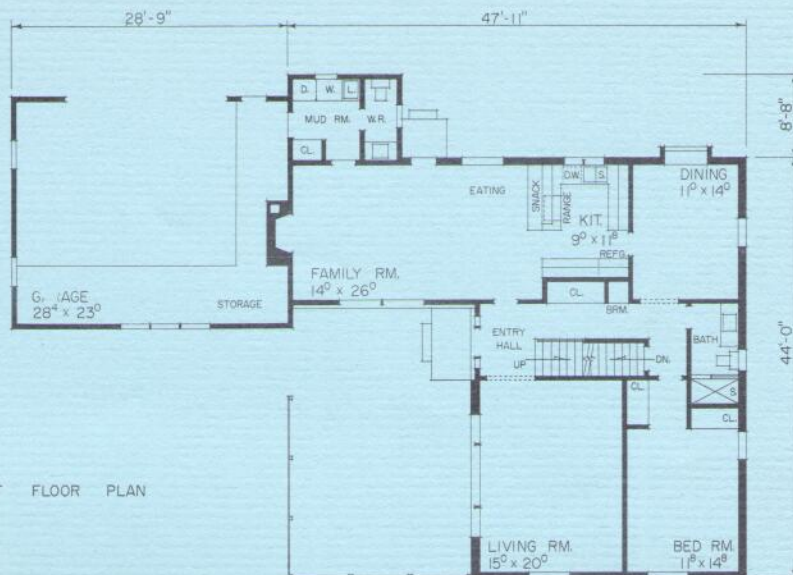



SECOND FLOOR PLAN

- 2½-Car Garage
- Built-in Oven, Range, Dishwasher and Disposal
- 2½ Baths
- Utility Room on 1st Floor
- Basement
- Slate Entry
- Separate Dining Room
- 3 Bedrooms — Master Bedroom on 1st Floor
- Rough Sawn Cedar Siding or Aluminum
- Colonial Fireplace in Family Room
- Walk-in Closets
- Picket or Rail Fence

John N. Northup Co.


349-1563 + NORTHVILLE + 349-2499

World's Fair House

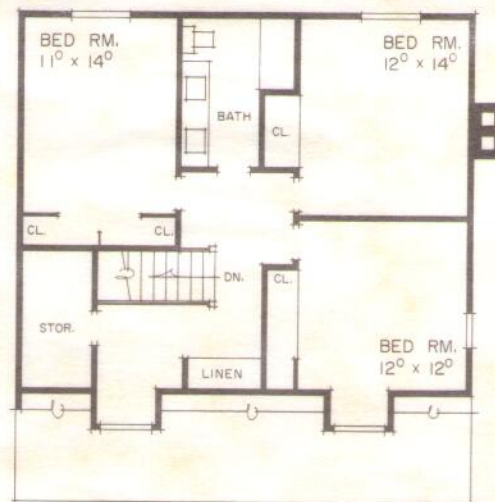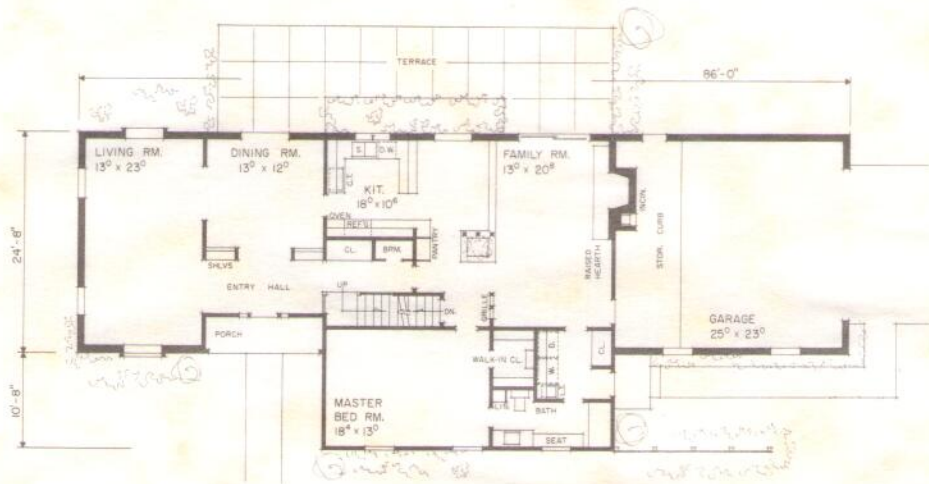


Creative Homes
& DEVELOPMENT CO.



Telephone 349-1563

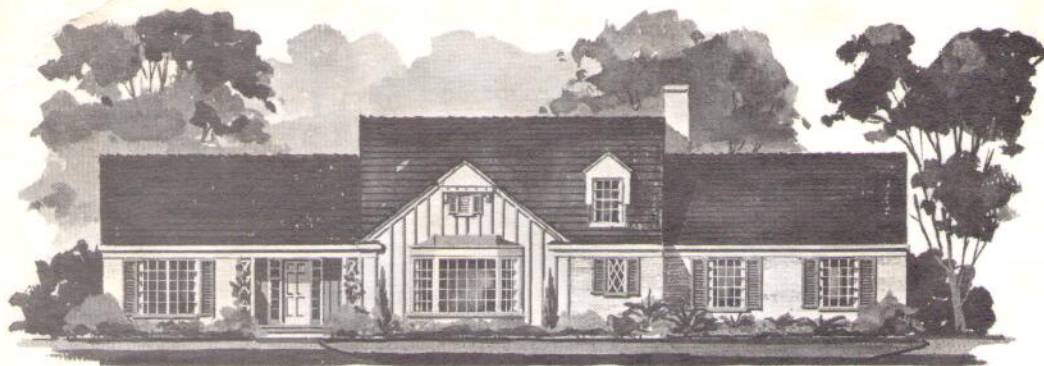

The World's Fair House

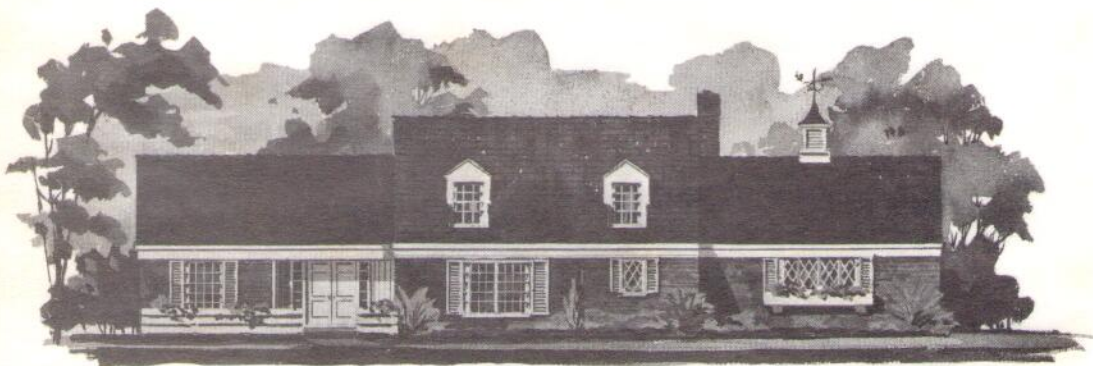

4 and 5 Bedrooms
 2-Car Attached Garage
 Formica Paneling
 Fireplace
 Am. Standard Plumbing
 Andersen Windows
 Electric Oven & Range
 Disposal
 Hood and Vent Fan
 Formica Kit. Cabinets
 Select Oak Flooring
 Aluminum Siding
 Electric Heat
 Built-In Vanities
 Telephone Planned
 1st Floor Laundry
 Basement

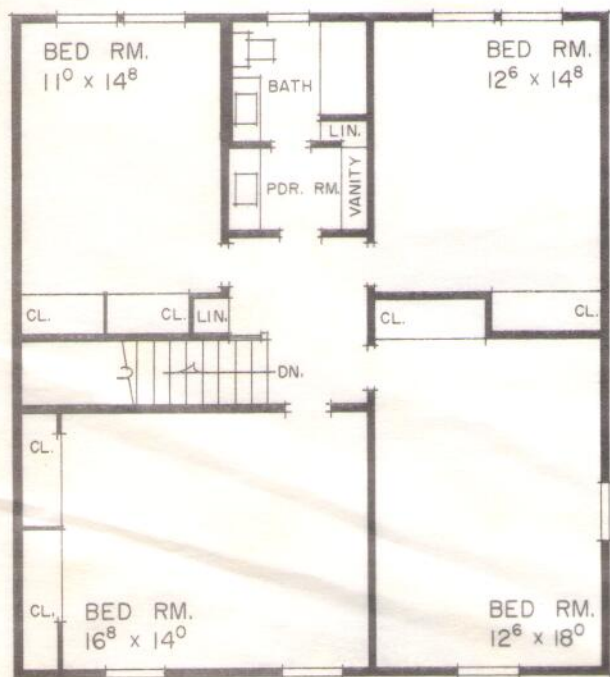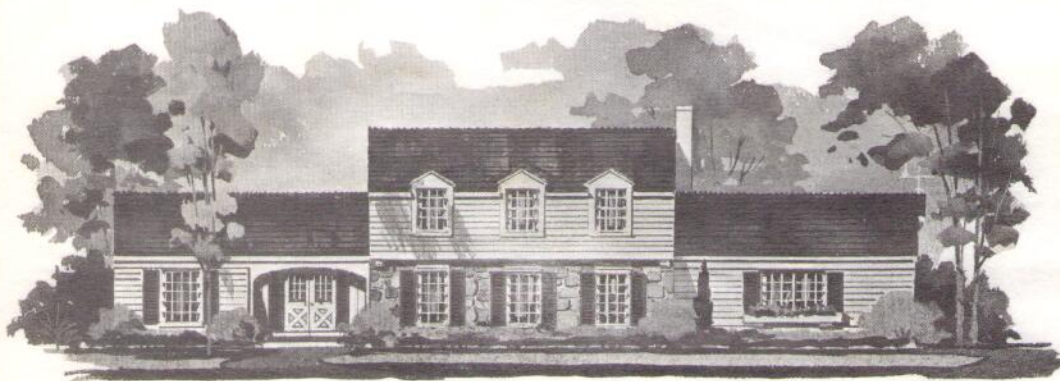

for
Enduring Value
buy from

Creative Homes
 & DEVELOPMENT CO.

Telephone 349-1563